

Responsibility is not accepted for errors made by others in scaling from this drawing.
All construction information should be taken from figured dimensions only.





Key Areas

GIA Existing Building (Unit 1):
Ground Floor - 4639.711 sqm
First Floor - 215.802 sqm

GIA Proposed Building (Extension):
Ground Floor - 7526.207 sqm

Potential (Future) First Floor GIA - 843.603 sqm

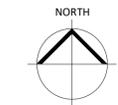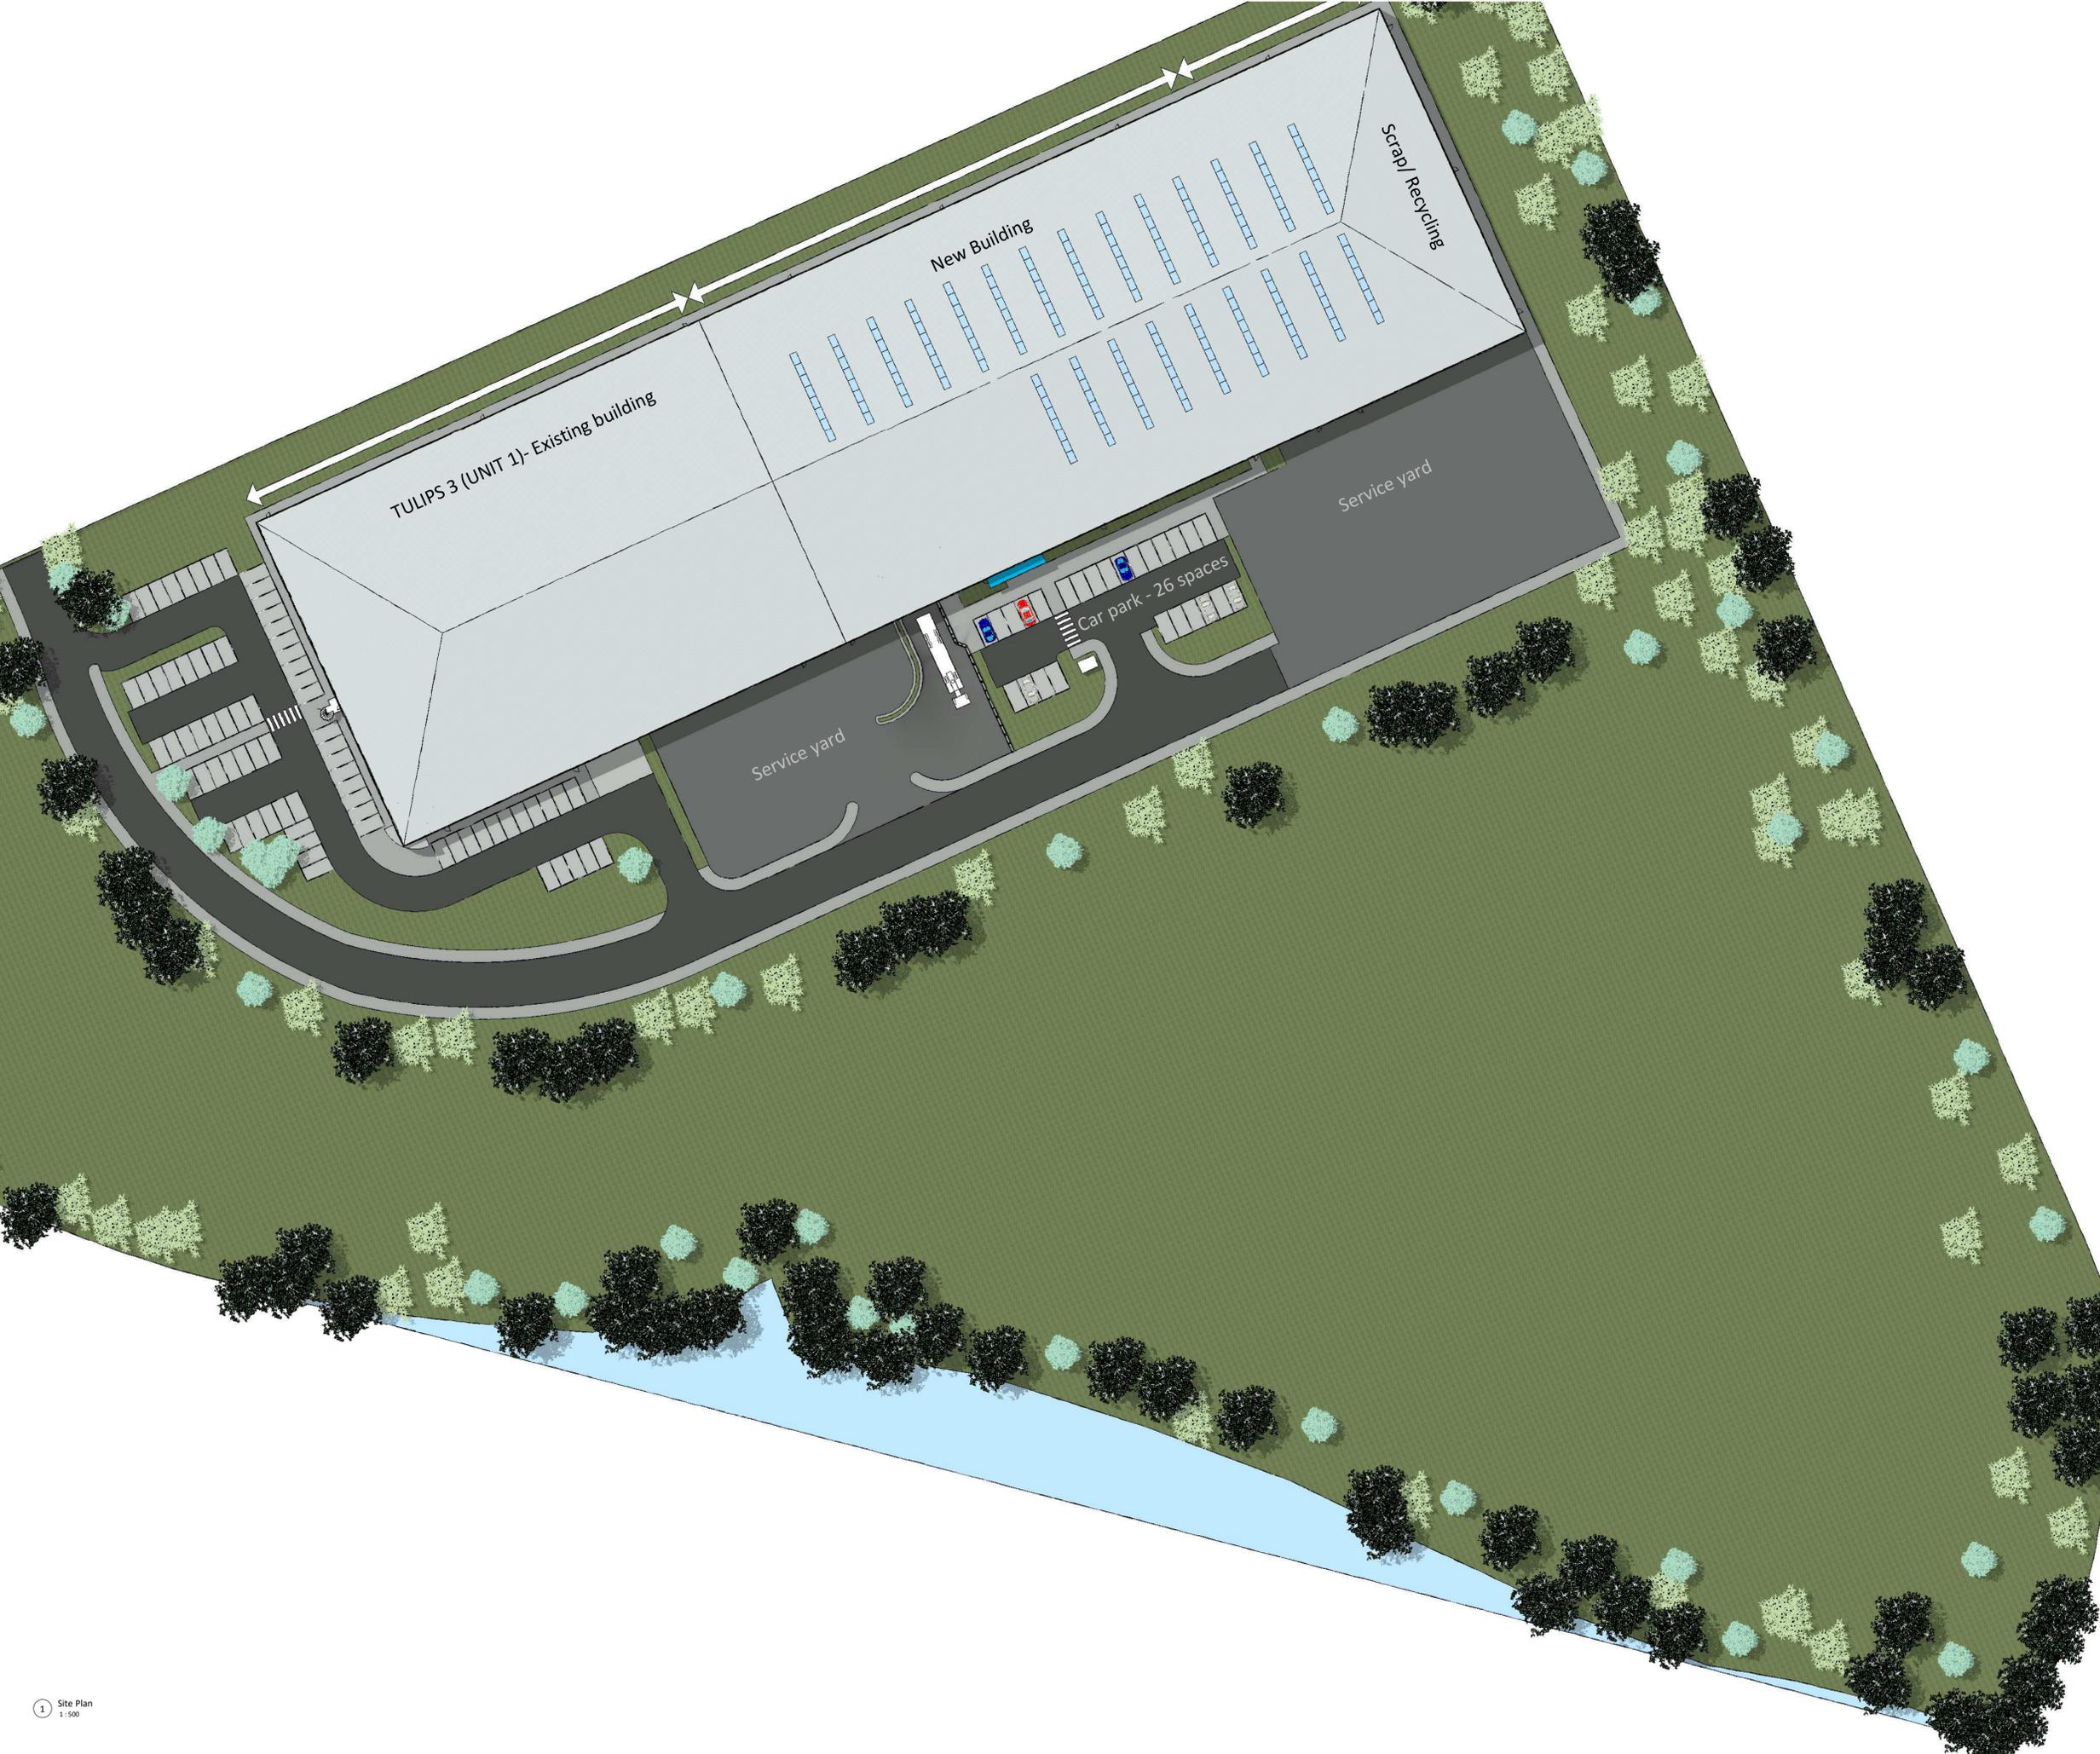

S2	P1	01.03.18	Issued for information	
STATUS	REV	DATE	DESCRIPTION	REVISED BY
CLIENT				AR
Centerprise International				CHECKED BY
				DAS
ORIGINATOR NO				151157

CONSULTANT
STRIDE TREGLOWN
www.stride-treglow.com © Stride Treglow Limited 2016

PROJECT
Tulips 5 Dyffryn Business Park
Ystrad Mynach, Hengoed CF82 7RJ

DRAWING TITLE
Proposed Site Plan

SUITABILITY STATUS
S2 : SUITABLE FOR INFORMATION

SCALE
As indicated @ A1

PROJECT | ORIGINATOR | ZONE | LEVEL | TYPE | ROLE | CLASSIFICATION | NUMBER | REVISION
TDM-STL-00-00-DR-A-XXXX-10001 | P1