



1 Ground Floor Plan
1:150

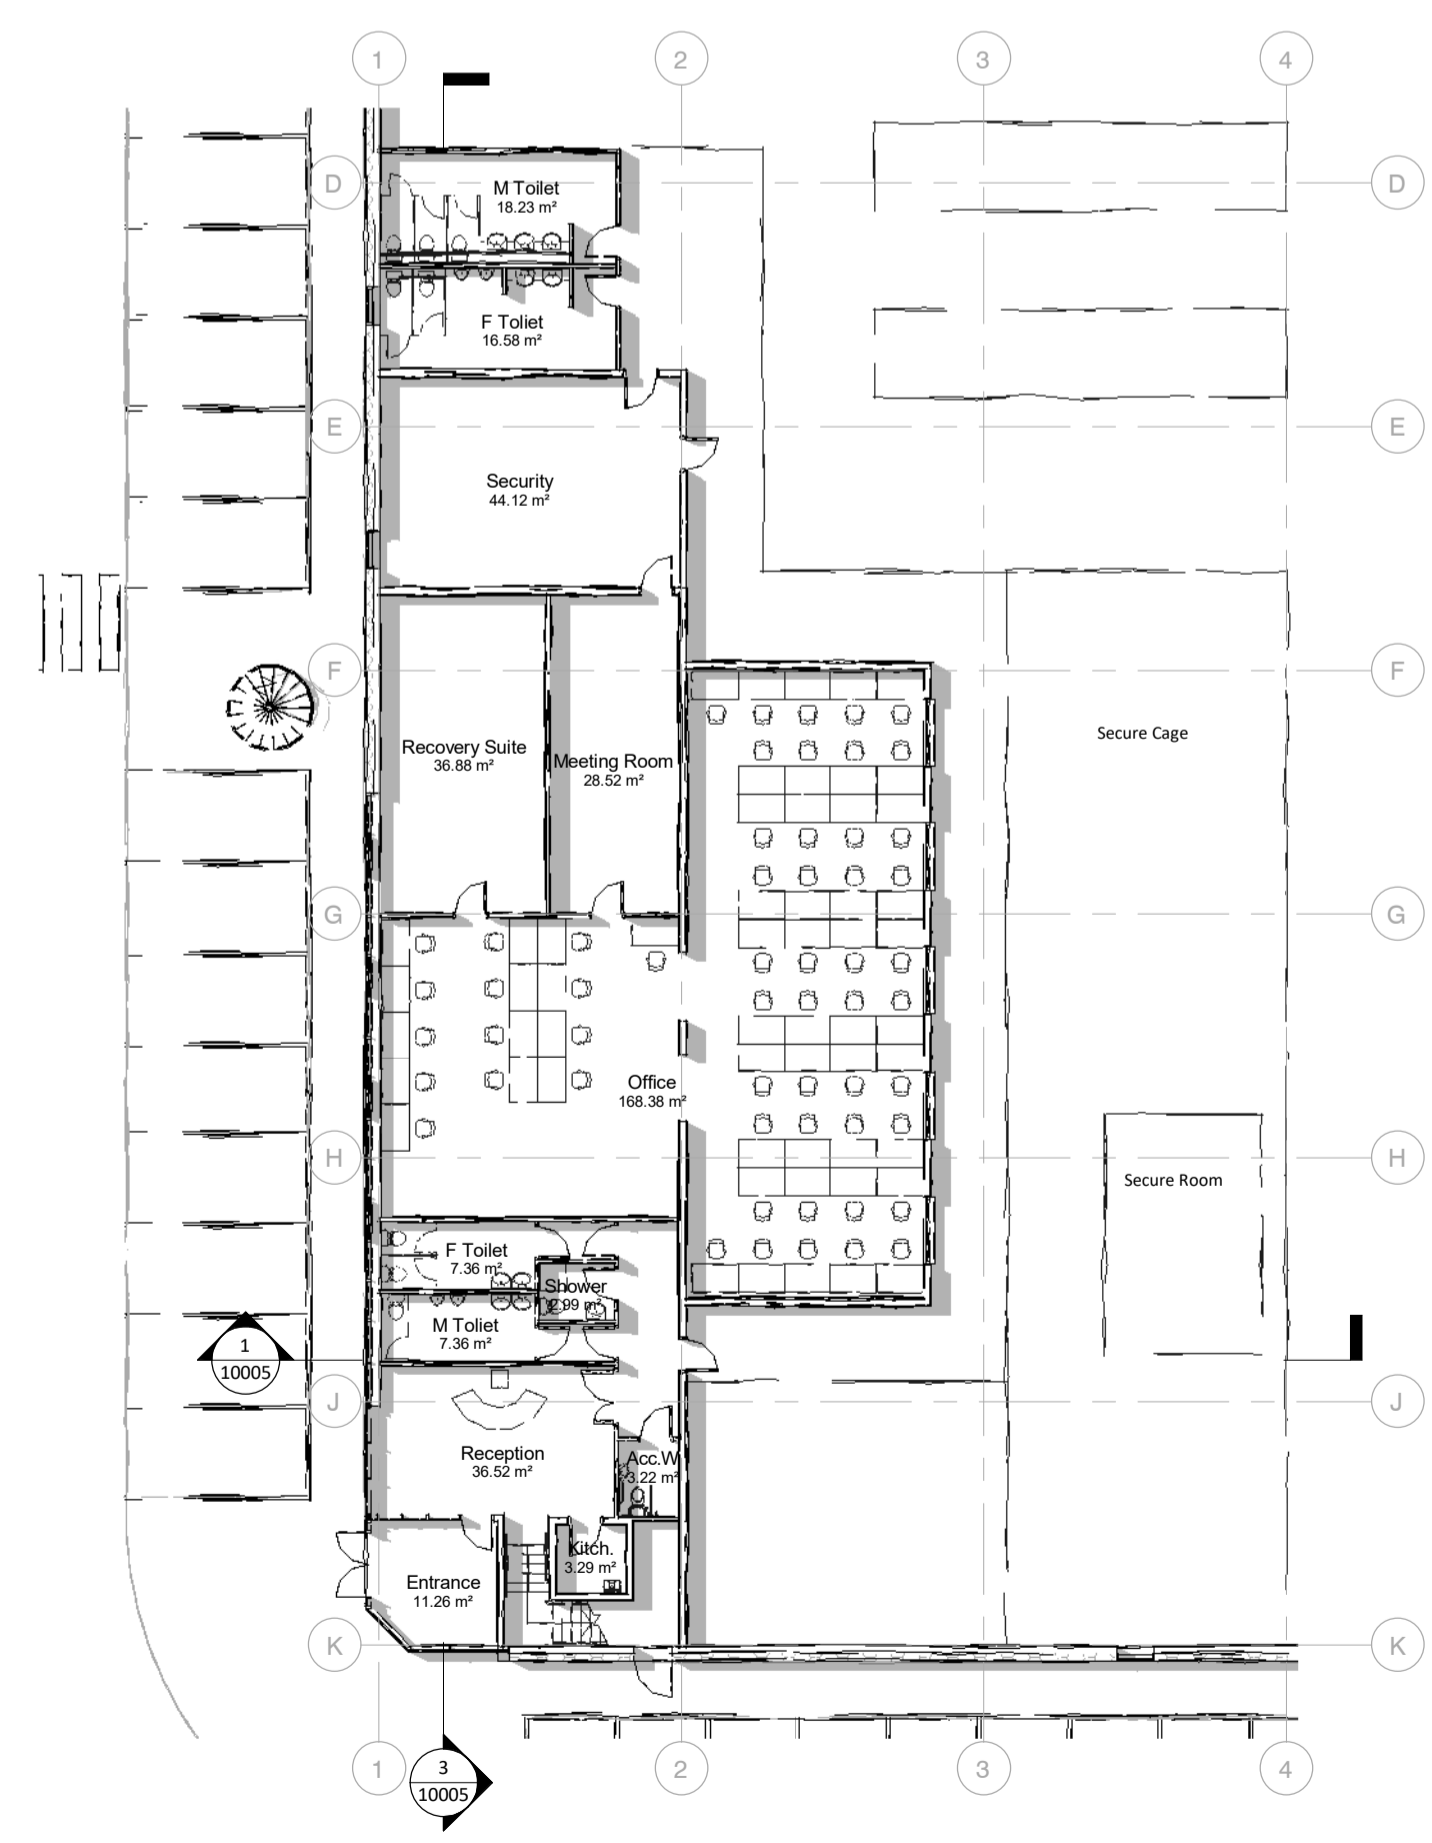

3 Ground Floor Plan - Existing Unit 1
1:200

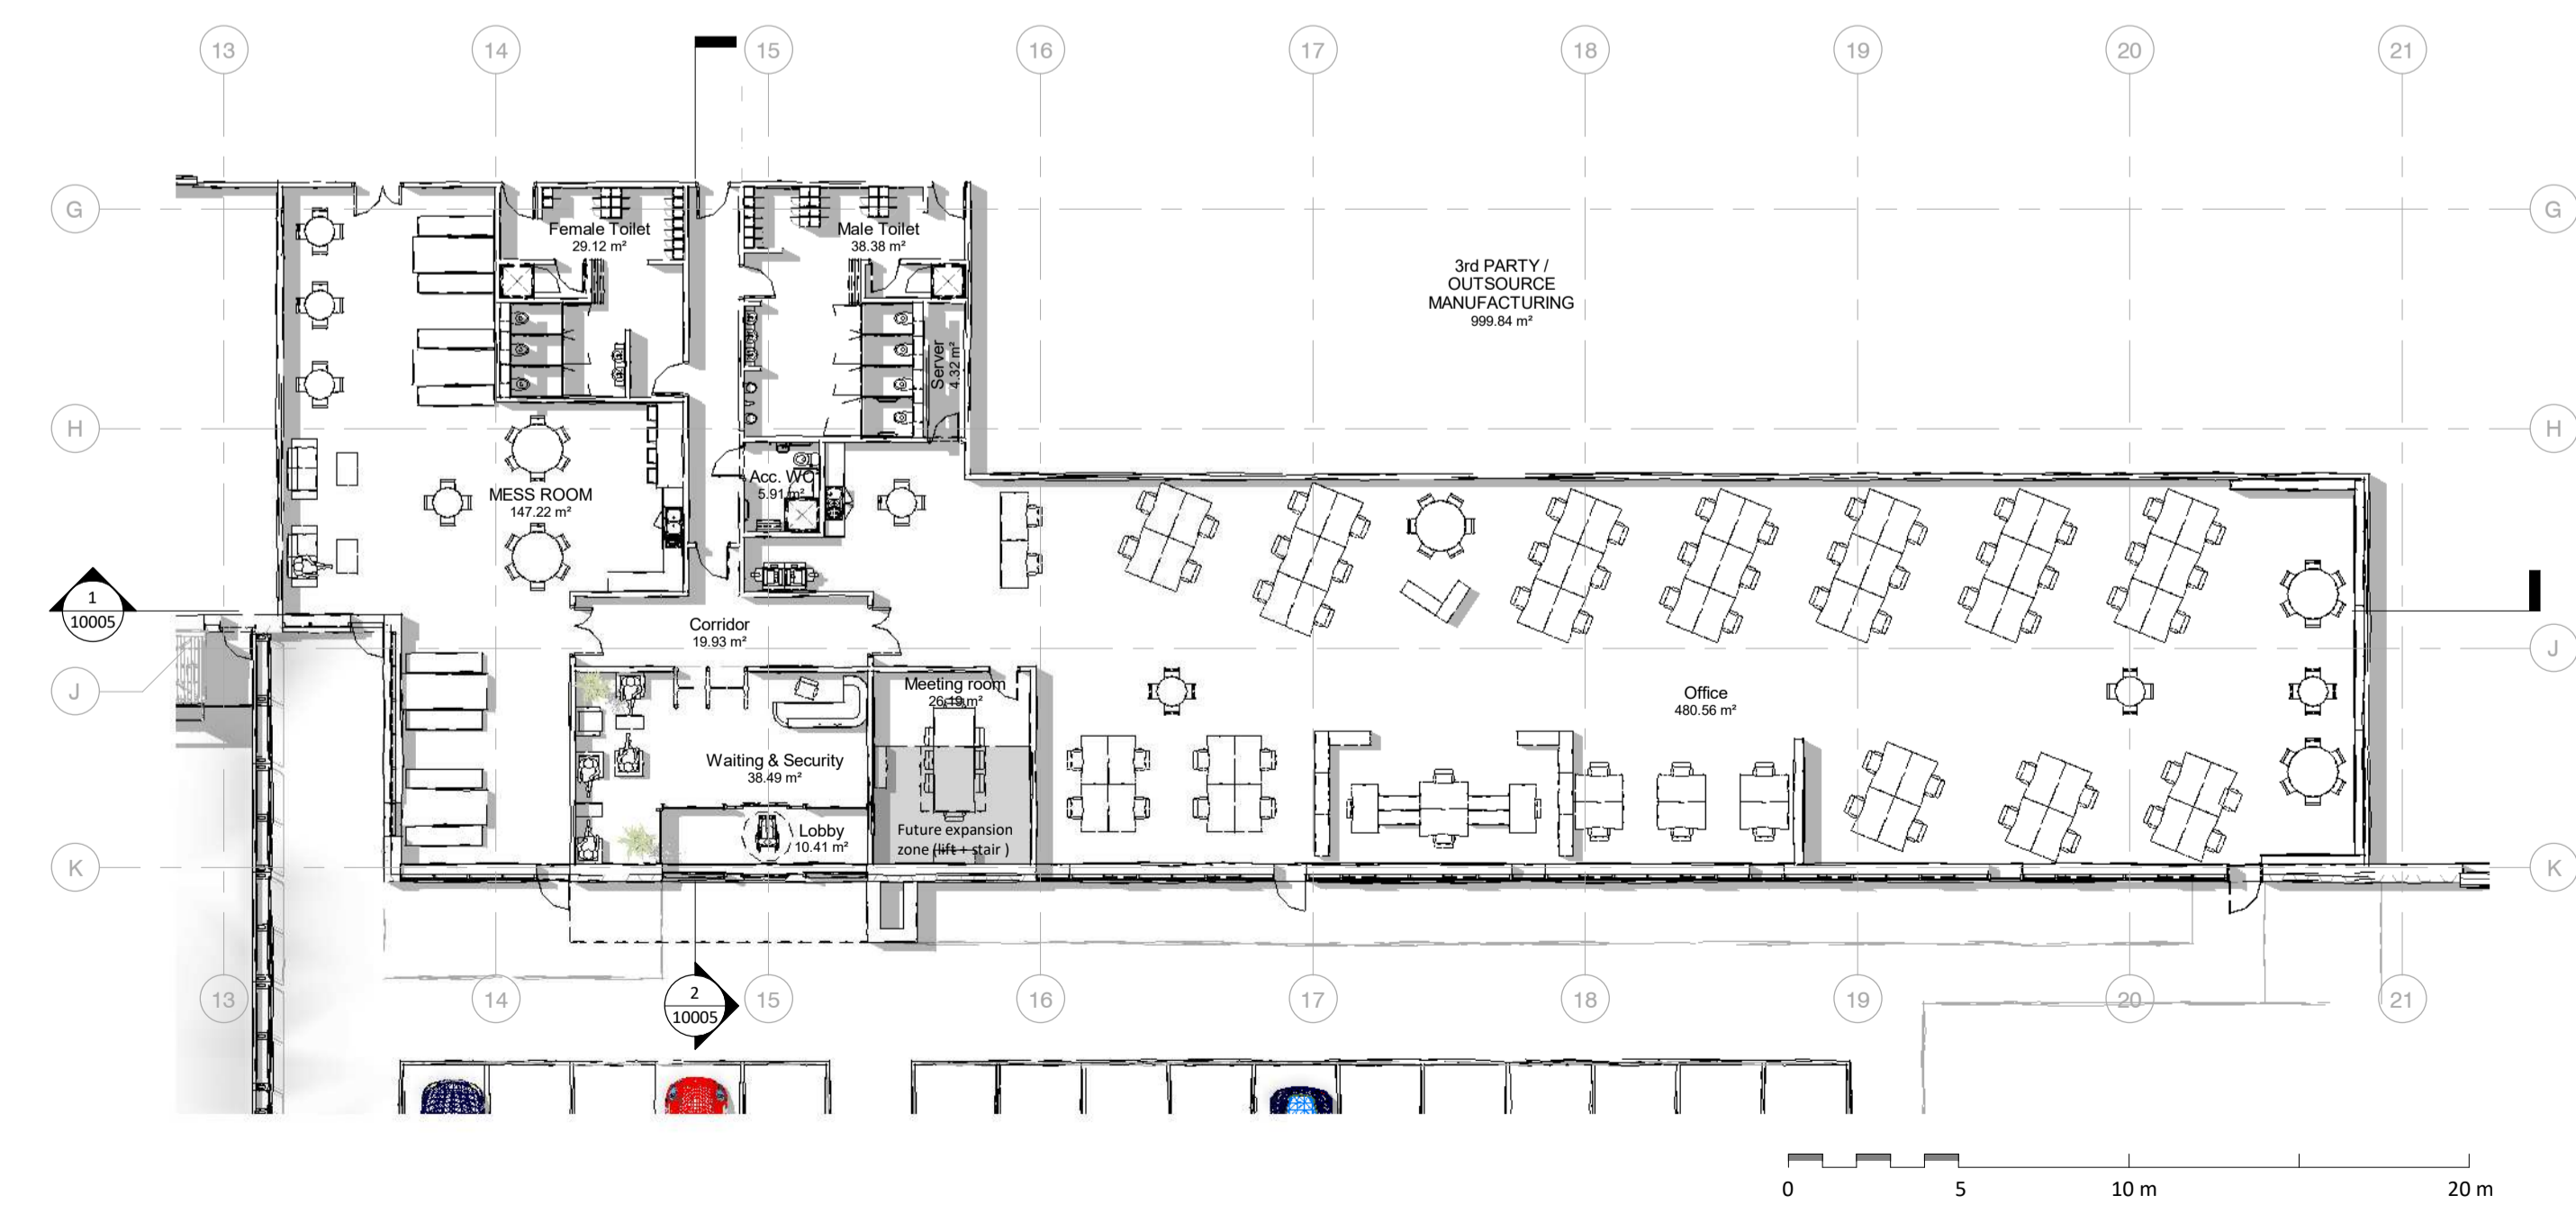

2 Ground Floor Plan - Proposed Extension Area
1:200

S2	P1	01.03.18	Issued for Information
STATUS	REV	DATE	DESCRIPTION
CLIENT			REVISOR
Centerprise International			AR
CHECKED BY			DAS
ORIGINATOR NO			151157

CONSULTANT
STRIDE TREGLOWN
www.stridetregrown.com © Stride Tregrown Limited 2016
PROJECT
Tulips 5 Dyffryn Business Park
Ystrad Mynach, Hengoed CF82 7RJ

DRAWING TITLE
Proposed Ground Floor Plan

SUITABILITY STATUS	SCALE
S2 : SUITABLE FOR INFORMATION	As indicated @ A1
PROJECT ORIGINATOR ZONE LEVEL TYPE ROLE CLASSIFICATION NUMBER	REVISION
TDM-STL-00-00-DR-A-XXXX-10002	P1