




1 Indicative Section 1
1:500

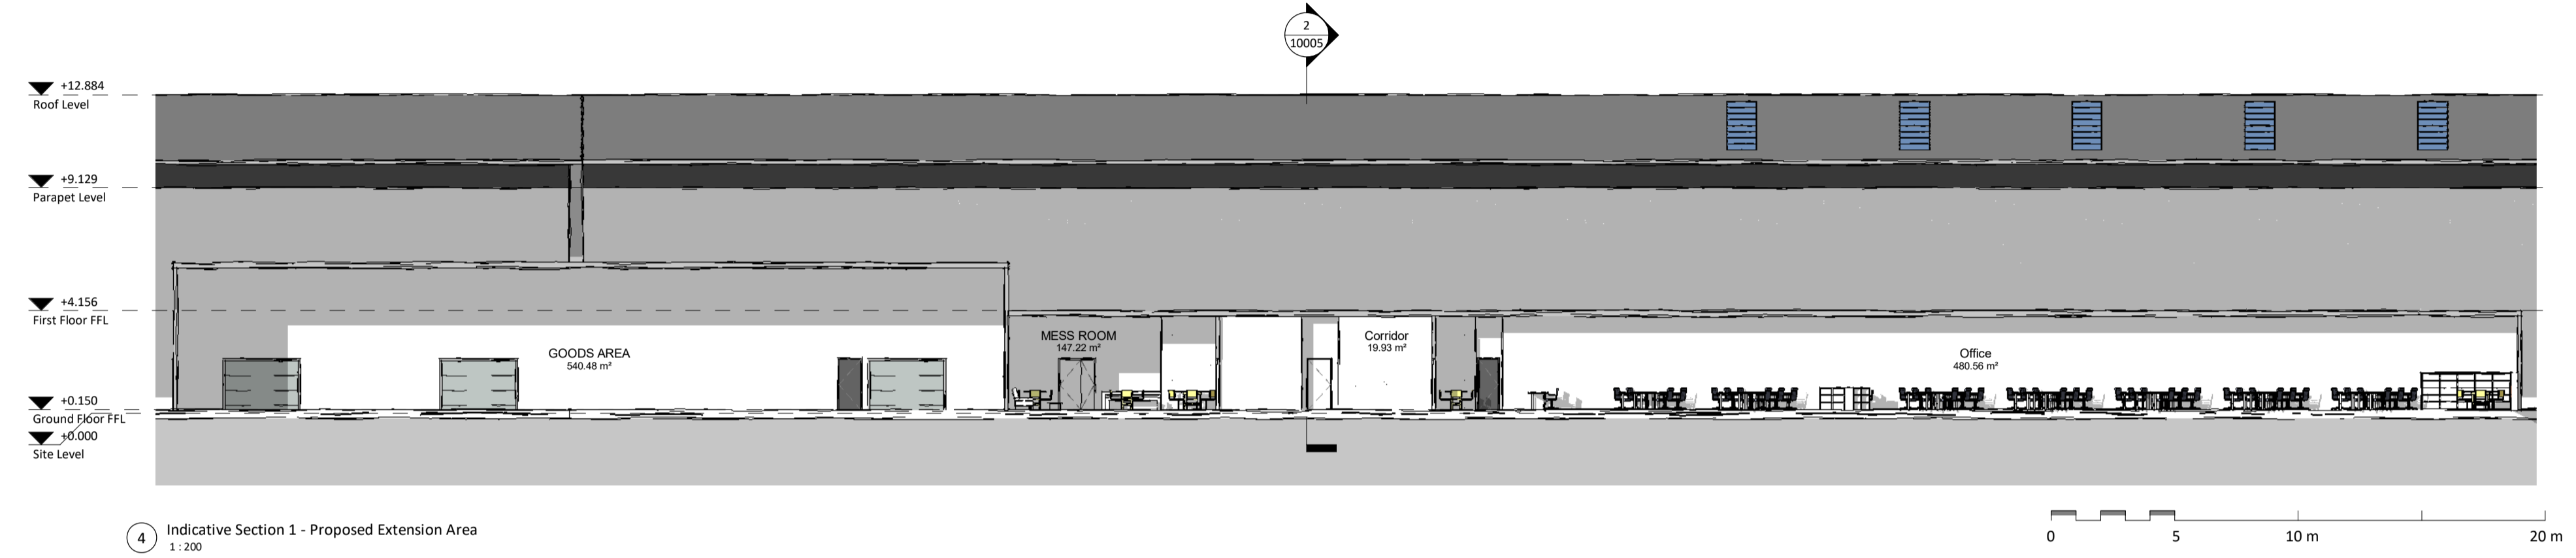


4 Indicative Section 1 - Proposed Extension Area
1:200

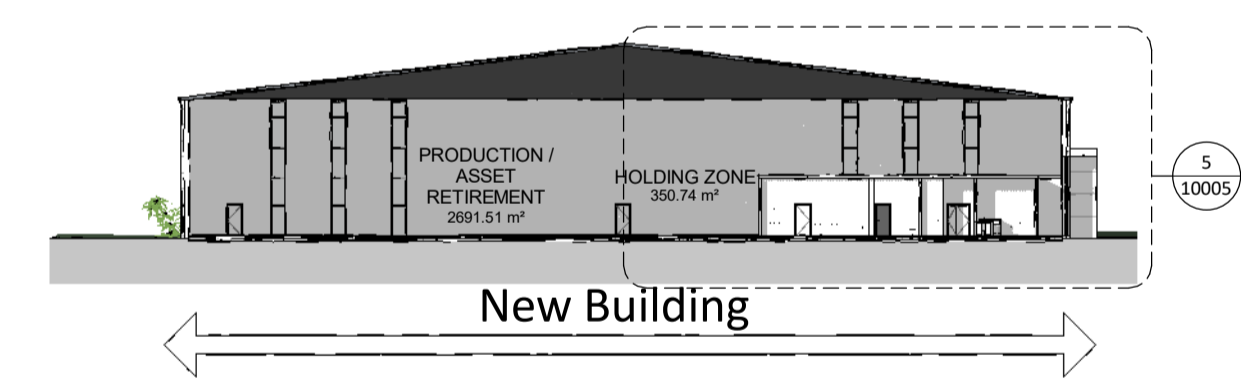


2 Indicative Section 2
1:500

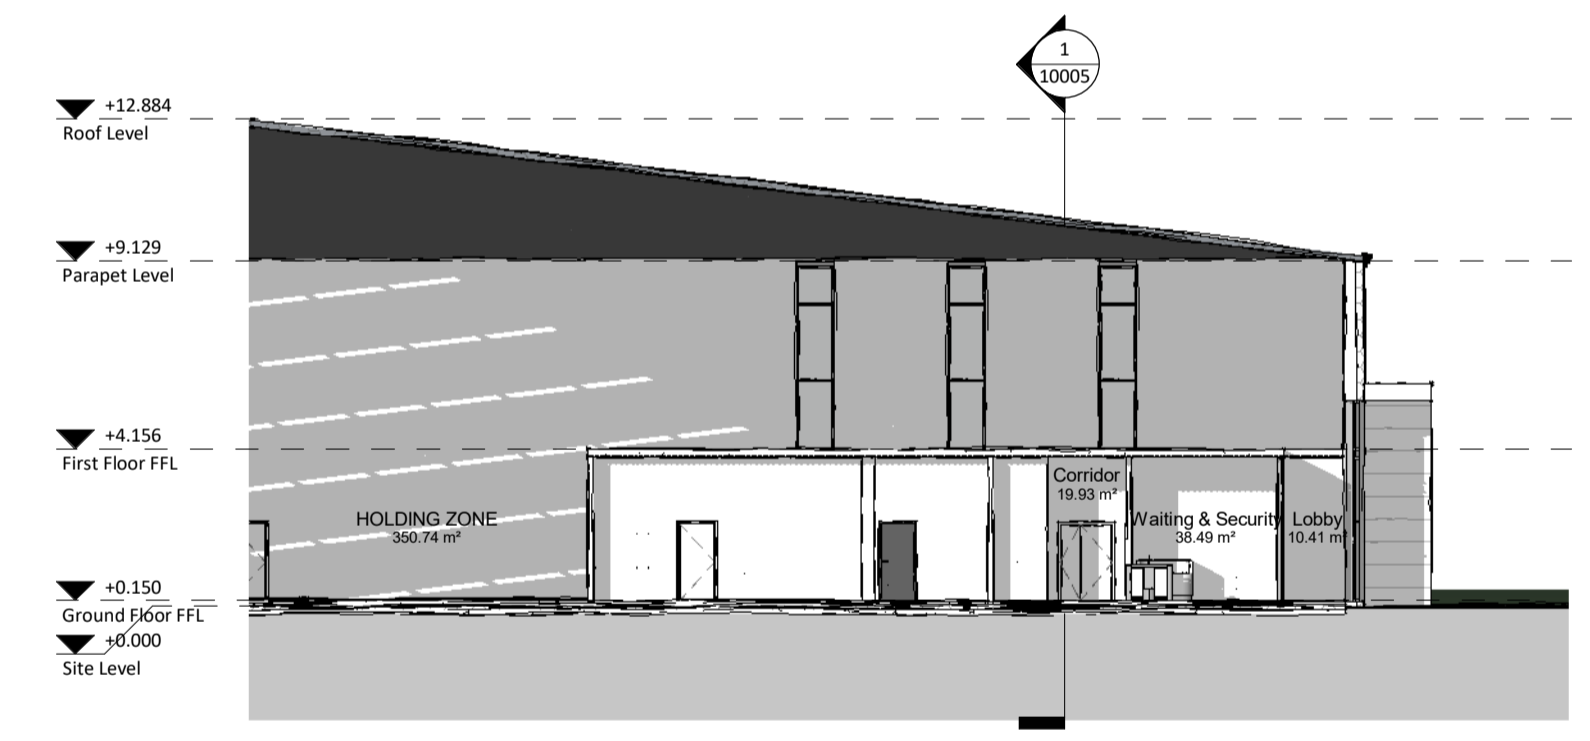

5 Indicative Section 2 - Proposed Extension Area
1:200

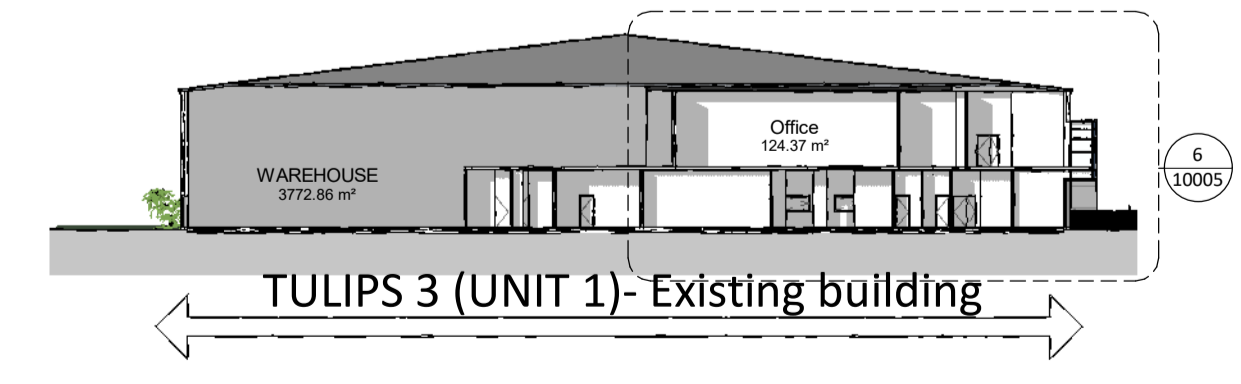

3 Indicative Section 3
1:500

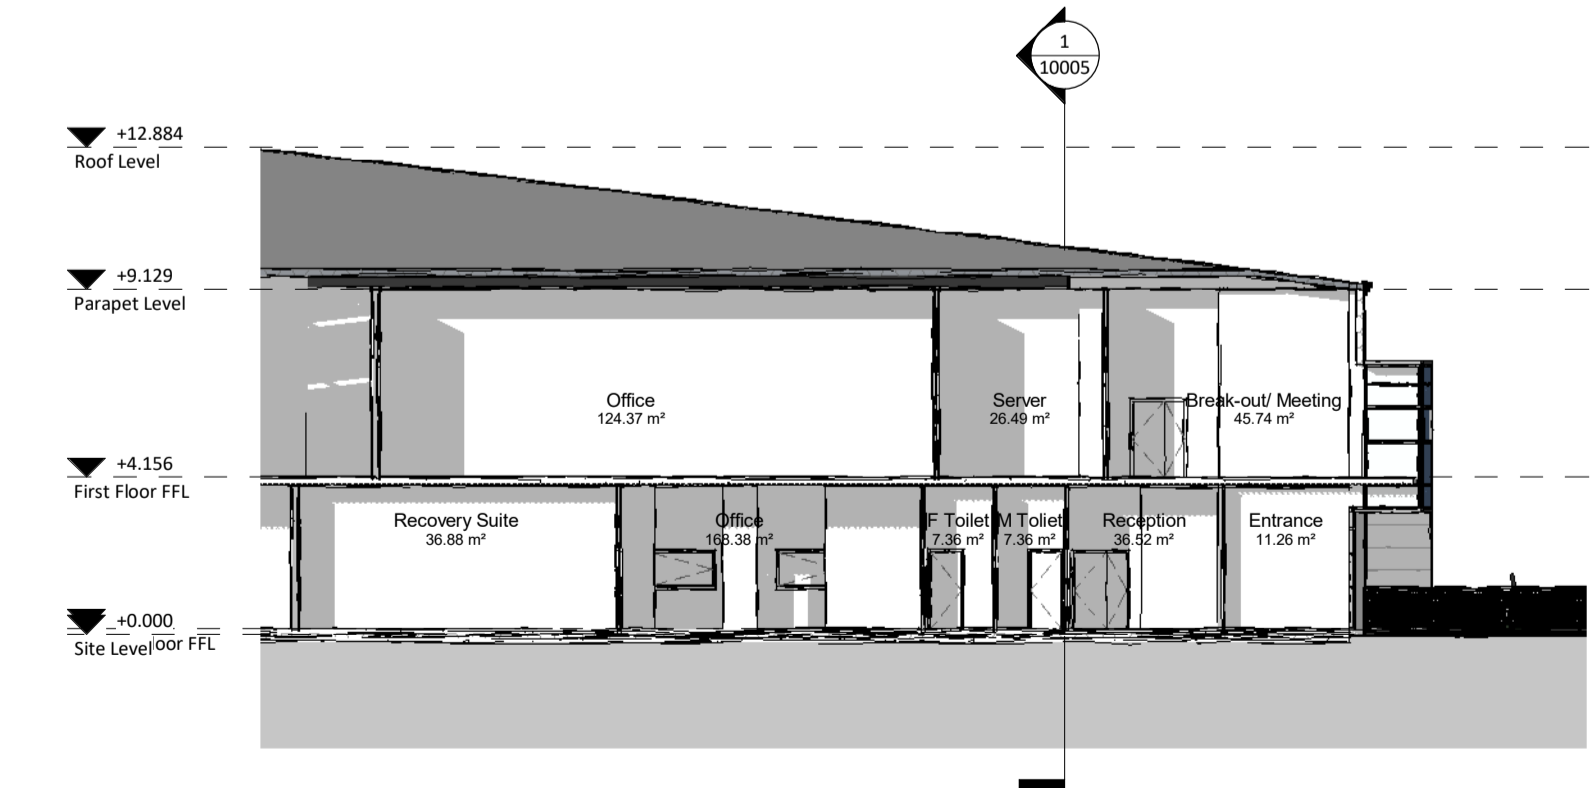

6 Indicative Section 3- Existing Unit 1
1:200

S2 P1 01.03.18 Issued for Information

STATUS	REV	DATE	DESCRIPTION	REVISED BY
CLIENT				AR
CHECKED BY				DAS
ORIGINATOR NO				151157

CONSULTANT
STRIDE TREGLOWN
www.stride-treglow.com © Stride Treglow Limited 2016
PROJECT
Tulips 5 Dyffryn Business Park
Ystrad Mynach, Hengoed CF82 7RJ

DRAWING TITLE
Proposed Sections

SUITABILITY STATUS	SCALE
S2 : SUITABLE FOR INFORMATION	As indicated @ A1
PROJECT ORIGINATOR ZONE LEVEL TYPE ROLE CLASSIFICATION NUMBER	REVISION
TDM-STL-00-ZZ-DR-A-XXXX-10005	P1